


EQUIPMENT SCHEDULE

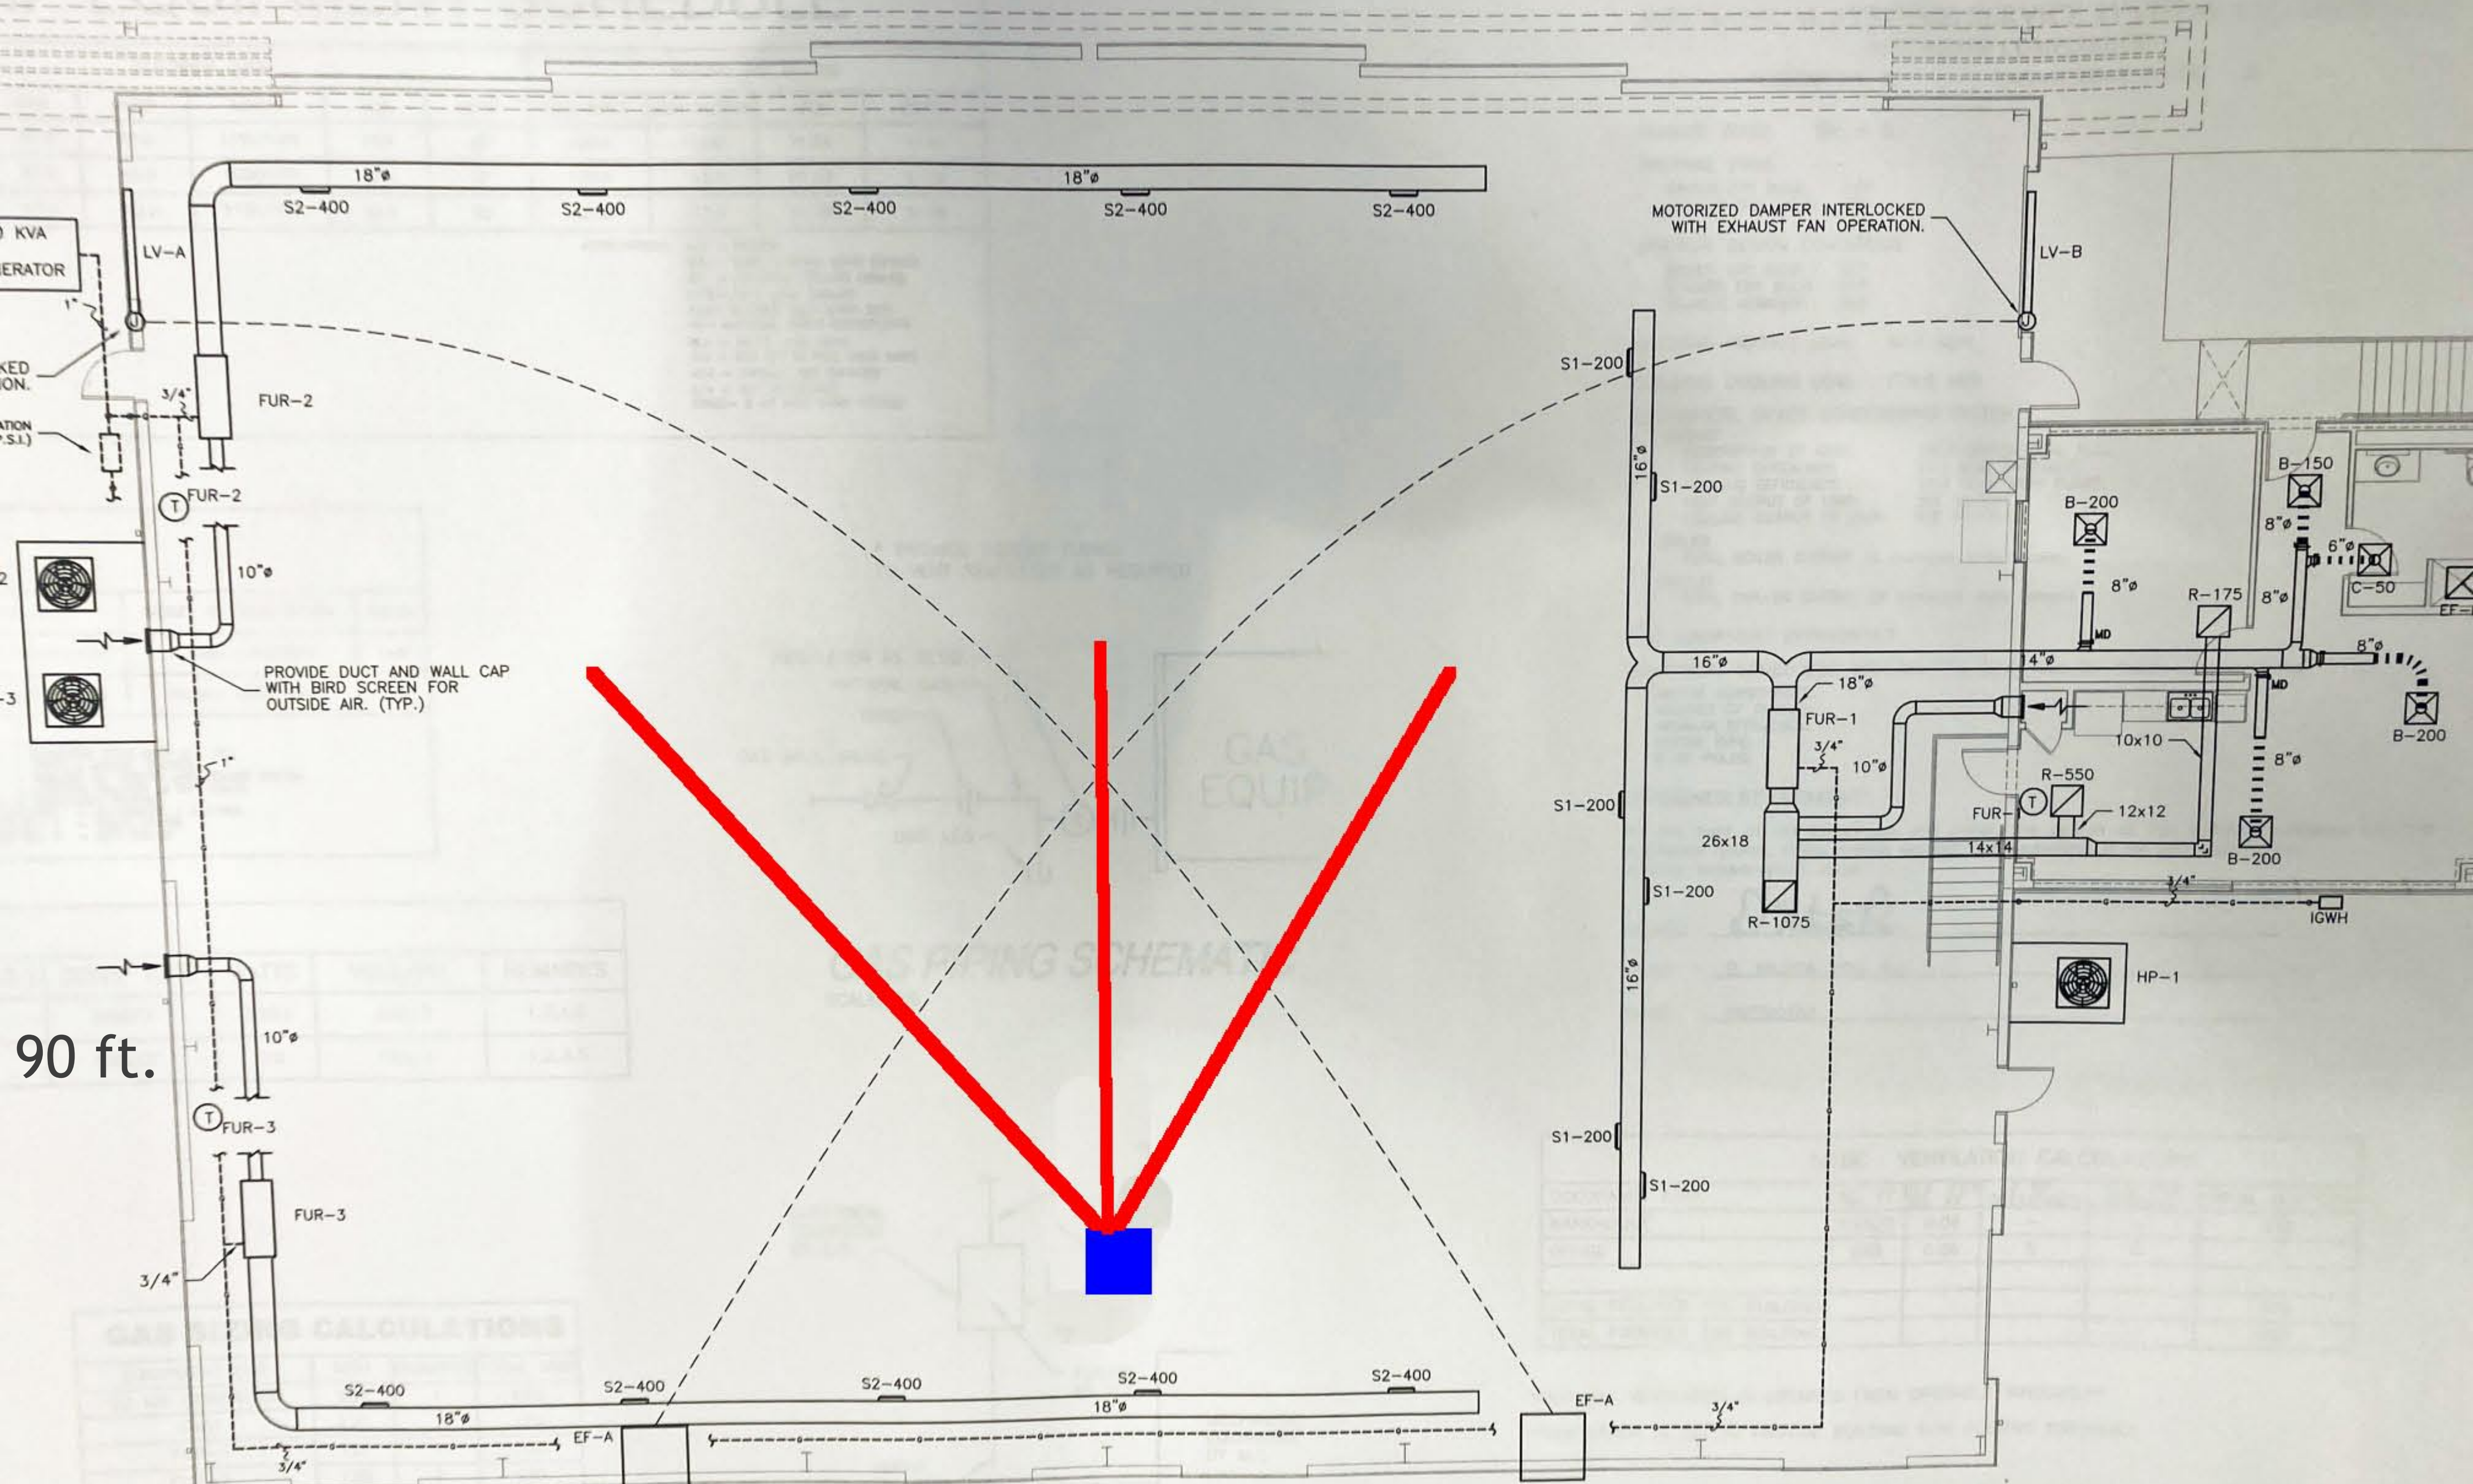

90 ft.

120 ft.

**MECHANICAL PLAN**  
SCALE: 1/8"=1'-0"

\*External antenna mounted directly above Amplifier, connected with 100 ft. LMR-400

M.C. TO VERIFY EXACT GAS PIPING REQUIREMENTS FOR NEW GENERATOR. PIPE SIZING GIVEN IS AN