


GENERAL NOTES:

- 1. RSU DEVICE SHALL BE MOUNTED ON TRAFFIC SIGNAL MAST ARM OR TRAFFIC SIGNAL POLE.
- 2. RSU DEVICE SHALL BE MOUNTED AT A MINIMUM OF FOURTEEN (14) FEET ABOVE FINISHED GRADE. (MAY VARY BY LOCATION)

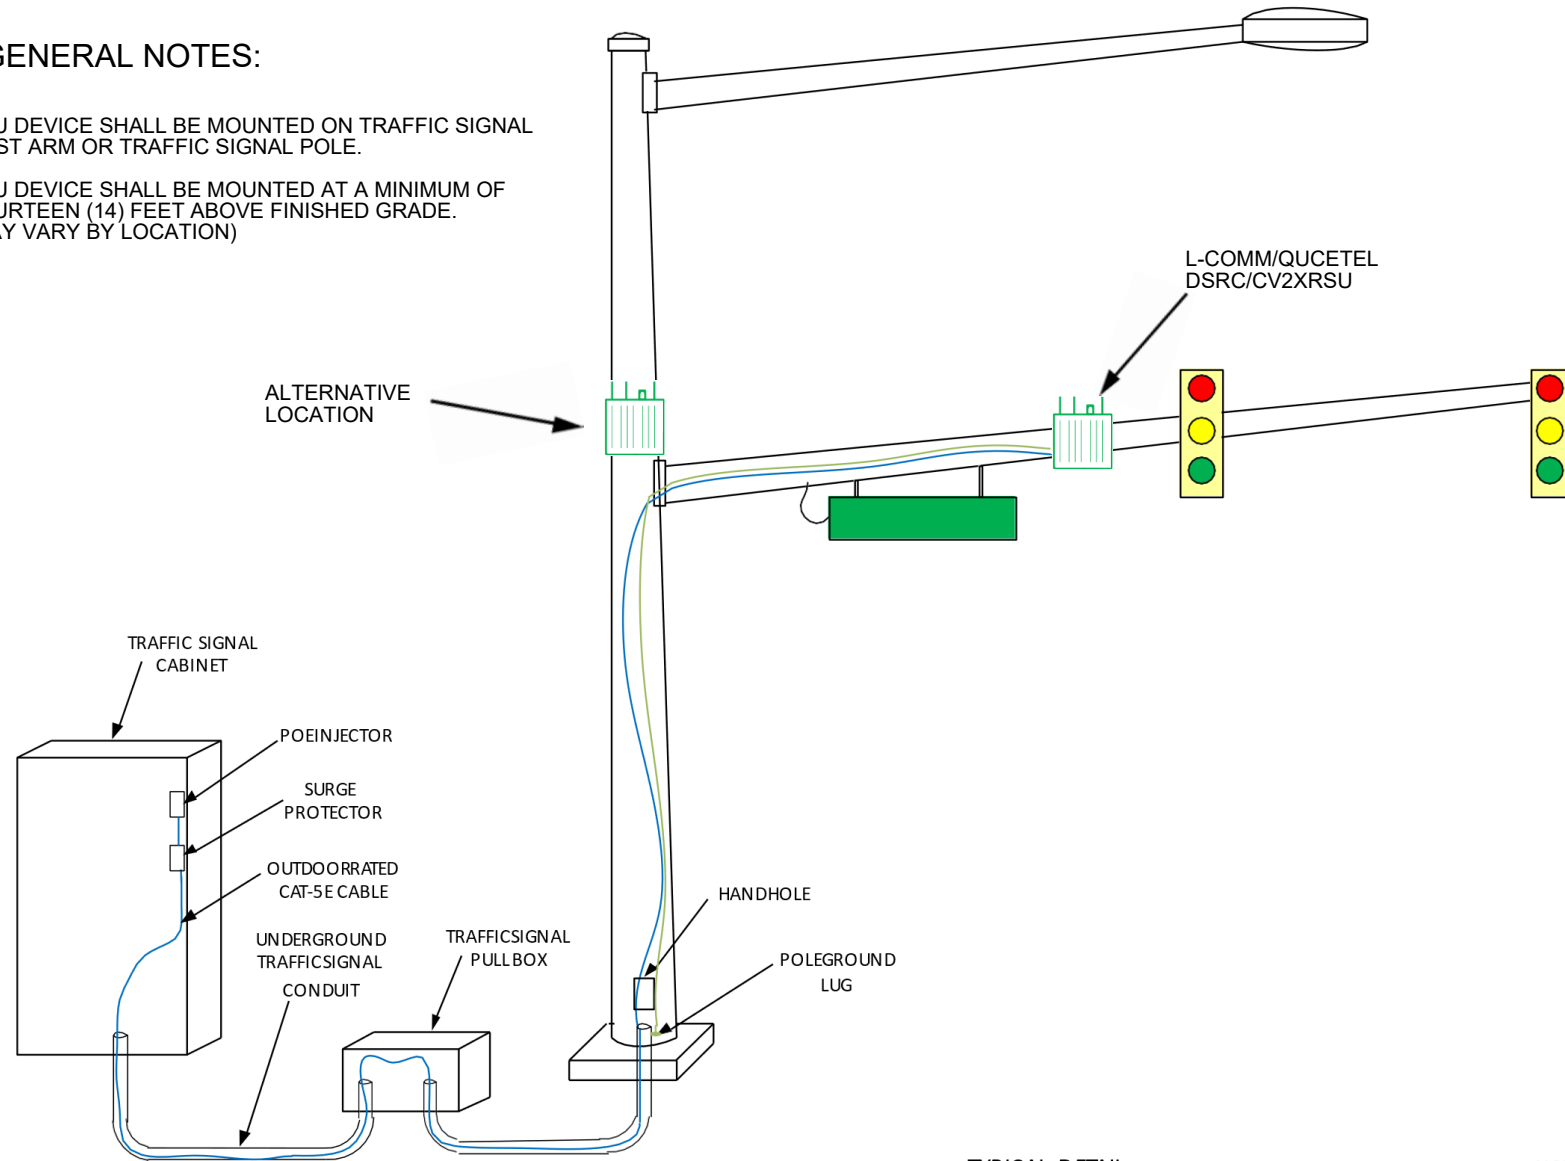

TYPICAL DETAIL

NOT TO SCALE