


j:\717-Experimental Holdings\140C-150D\SUITE 140C - 150D Fl-01 SP4\_JC.dwg May 15, 2019-10:25am - (C) Champlin/Haupt - JTC

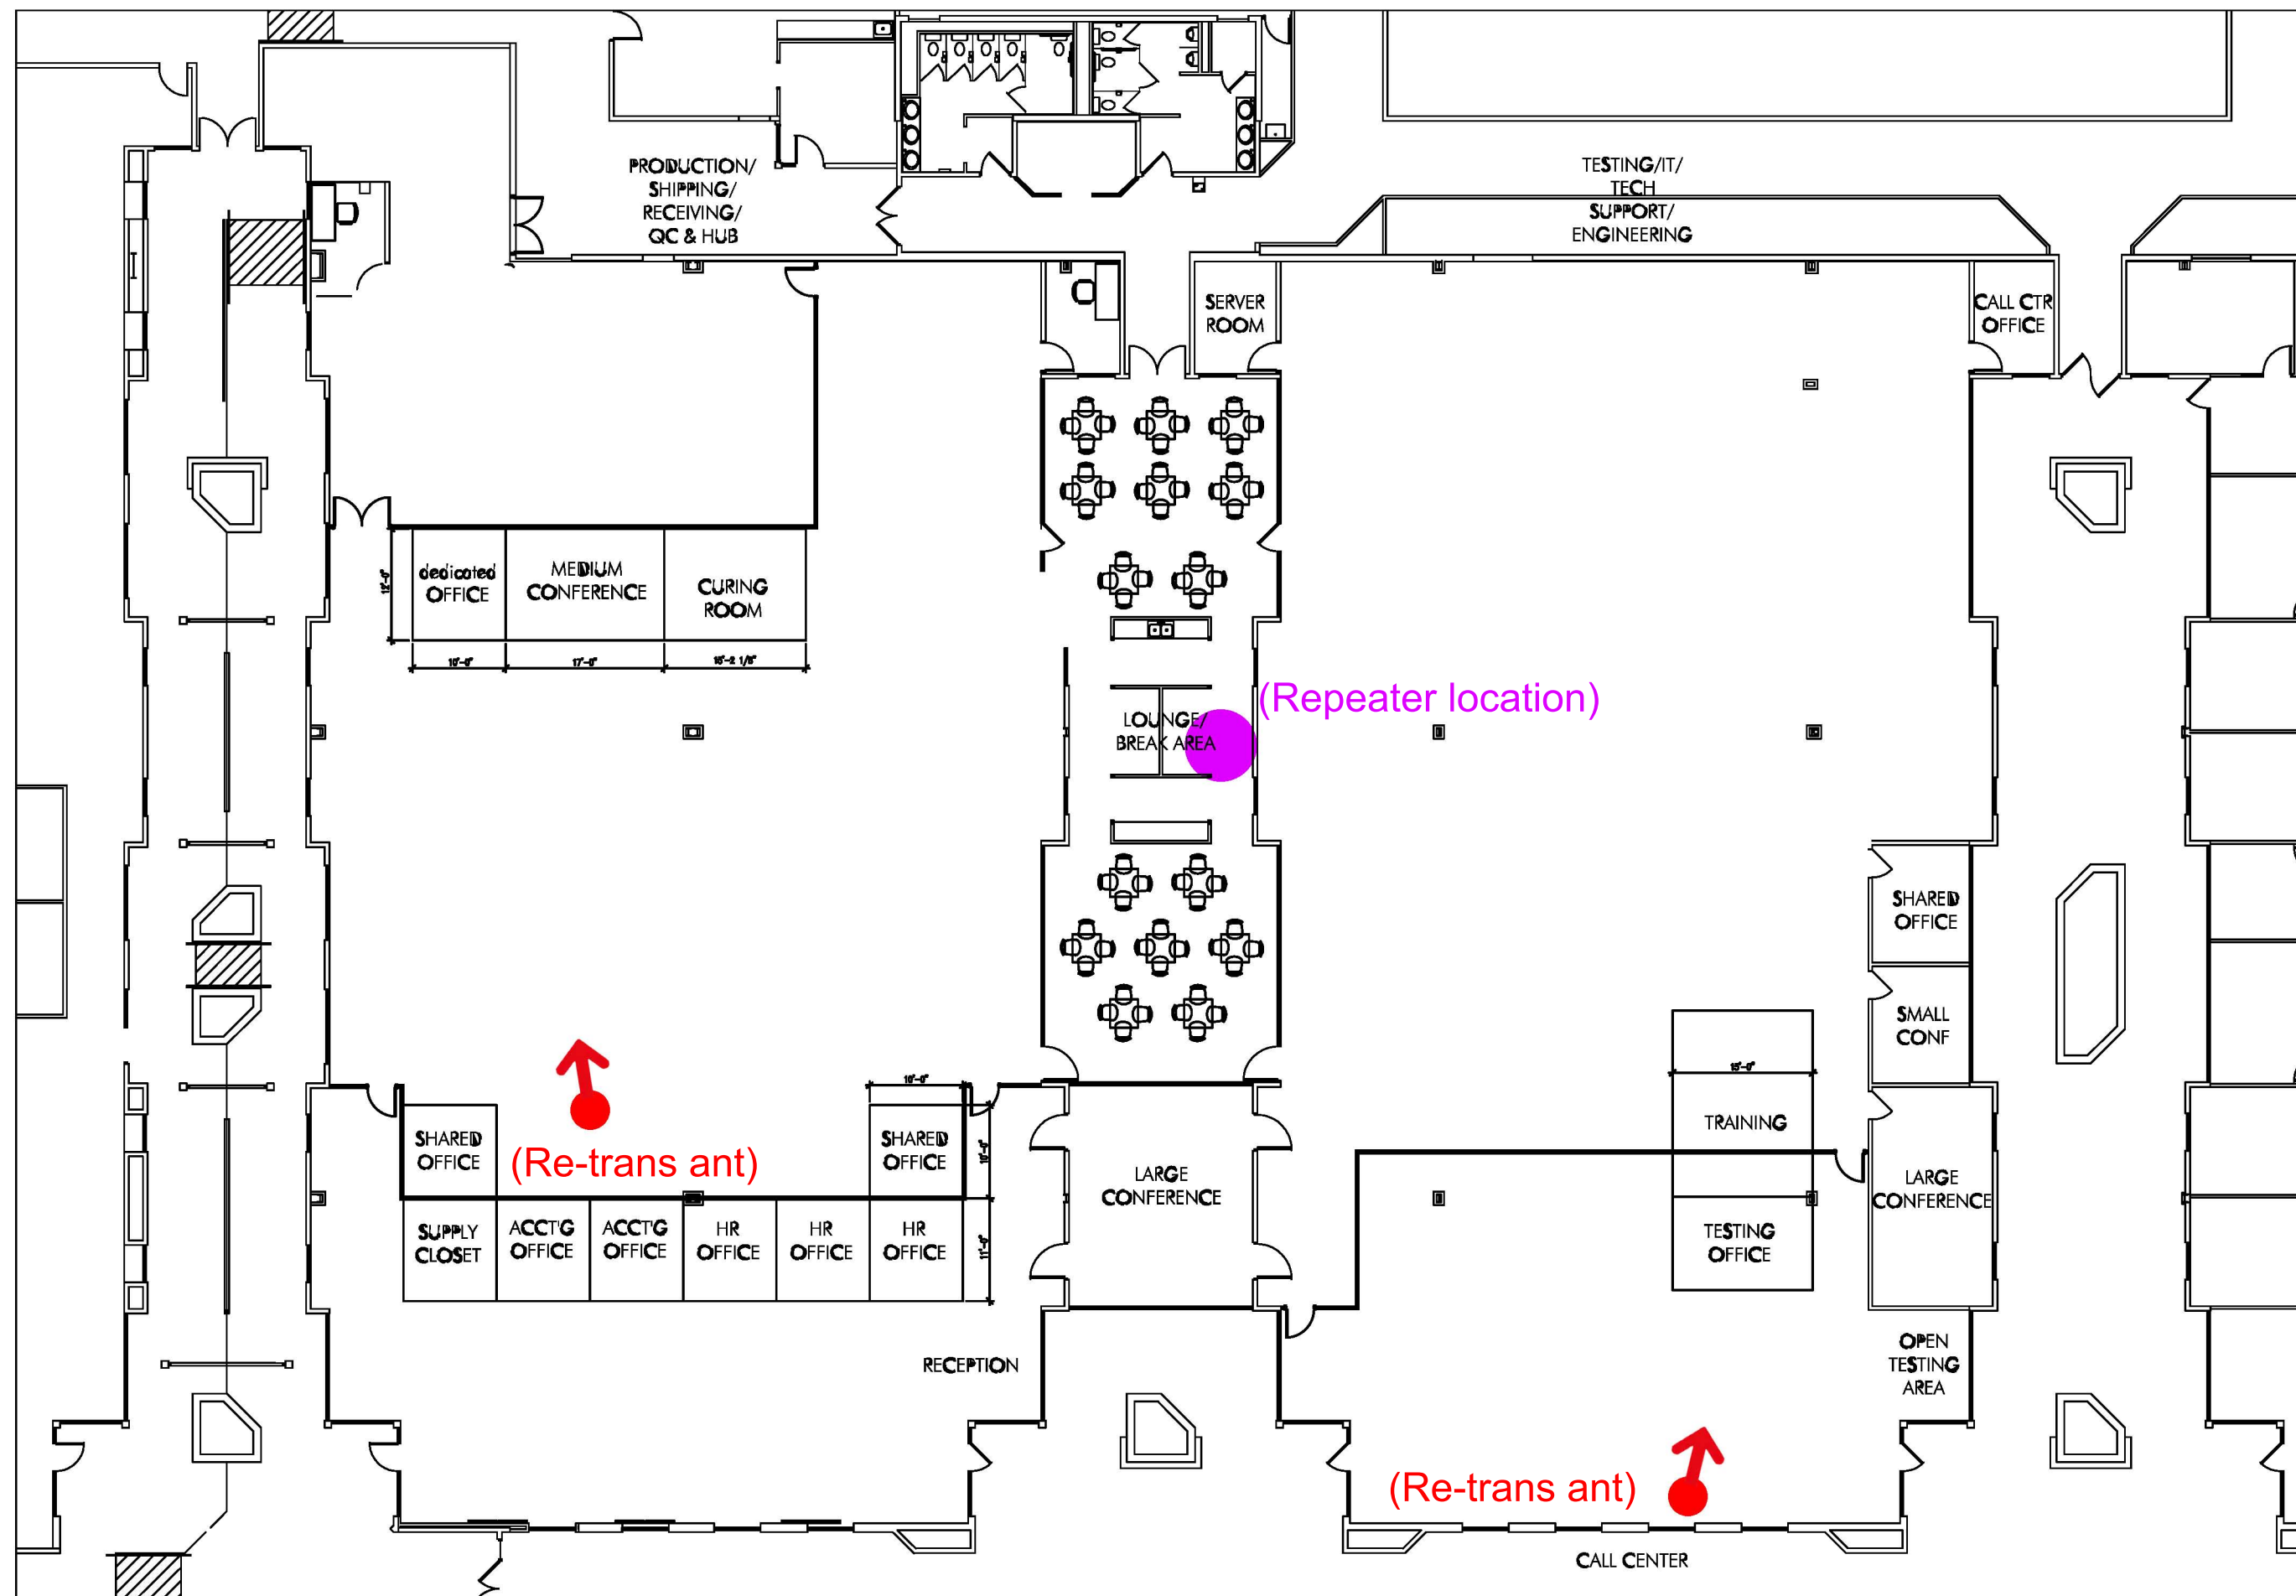

<b>Date:</b> 2019/05/15	<b>Job no.:</b> 7176111-04	<b>Drawn by:</b> JTC	<b>Sheet no.:</b> 140C/150D
<b>Address:</b> 1ST FLR - SUITE 140C/150D 3600/3630 PARK 42 SPRINGDALE, OHIO, 45241			
<b>CHAMPLIN</b> ARCHITECTURE T 513.241.4474 F 513.241.8887 720 Poe Res Way, Cincinnati, OH 45202 THINK CREATE REALIZE			

\*\*External/Active Antenna located on roof directly above repeater location.  
100 ft. of LMR-240 connecting antenna and repeater.